

LAY OUT PLAN OF SRI SAI NAGAR COLONY, VENTURE II IN
 SURVEY No. 224 Part, SITUATED AT PASMAMALA VILLAGE,
 HATHNAGAR TO., RANGA REDDY DISTRICT.
 BELONGING TO: SRI CHALLURI KRUPAKAR REDDY
 S/o NARASIMHA REDDY

REFERENCE

PLOTTED AREA ... 20.493 Sq.Yds.
 ROADS ... 7.337 ..
 TOTAL AREA ... 27.830 ..
 OR ... 5 Ac - 30 Guntas
 Plot nos 82 & 83 left for Community


Sri Ayodhya Real Estate

9346235222

NEIGHBOUR'S

PLOTS

K.D.R (22)

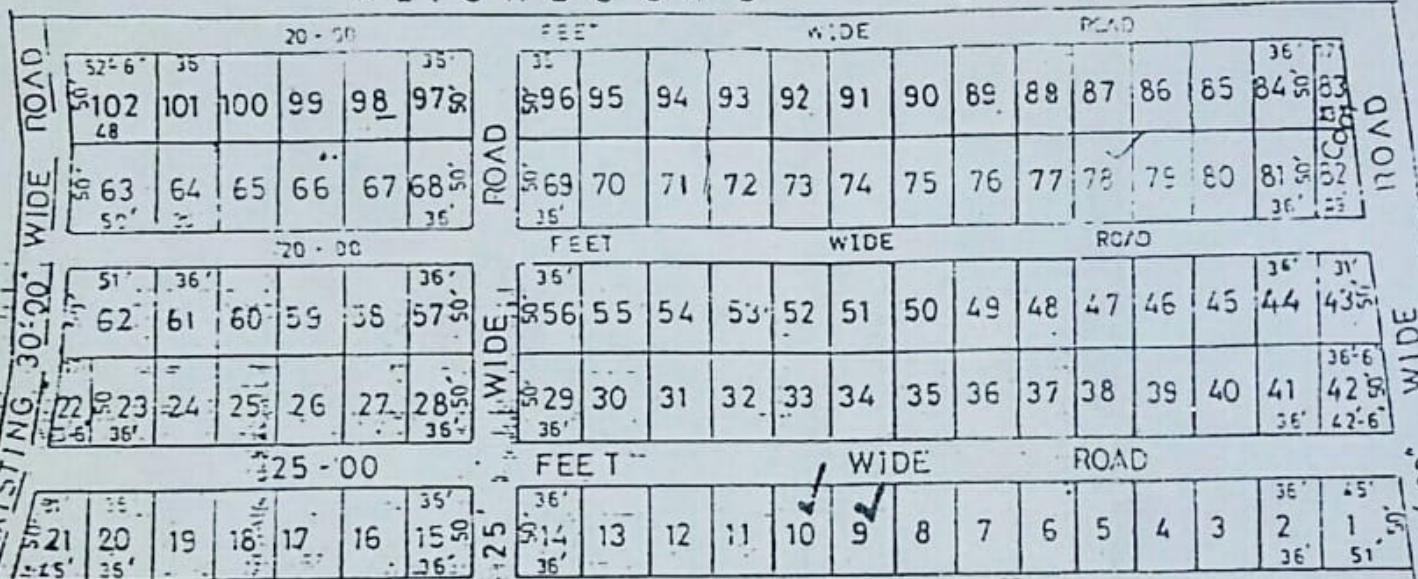

SRI SAI NAGAR COLONY VENTURE II PLOTS

PLOT No.	Sq Yds.	PLOT No.	Sq Yds.
1	267	62	166
2 TO 20	200	83	111
21	211	84 TO 101	200
22	113	102	279
23 TO 41	200		
42	219		
43	188		
44 TO 51	200		
52	289		
53	272		
54 TO 81	200		

AS PER THE version of the Party the layout of this land in Survey No. 224 Part situated at Pasmamala Village has been approved by the Gram Panchayath in 1960/61 but layout charges were not collected. There is no record available in the Gram Panchayath to this effect. Now the layout charges are collected in the Treasurer's office Challan No. 879 of Rs. 4100 only from Sri Krupakar Reddy.

R. S. M. B. R.
 BARPANCH
 Pasmamala Panchayath Mandal
 R.T. Dist. Hyderabad East (A.P.)

Ch. Venkateswara Reddy
 SIG. OF OWNER

PERMISSION

PARK ROAD



SCALE 1" = 180'-00"

Peddaamberpet
 LAYOUTS

survey no 224 (p) KrupakarReddy

9293375555